


PROJECT :

PROPOSED RESIDENCE
RISHIKESH, UTTARAKHAND

SHEET TITLE :

FIRST FLOOR PLAN

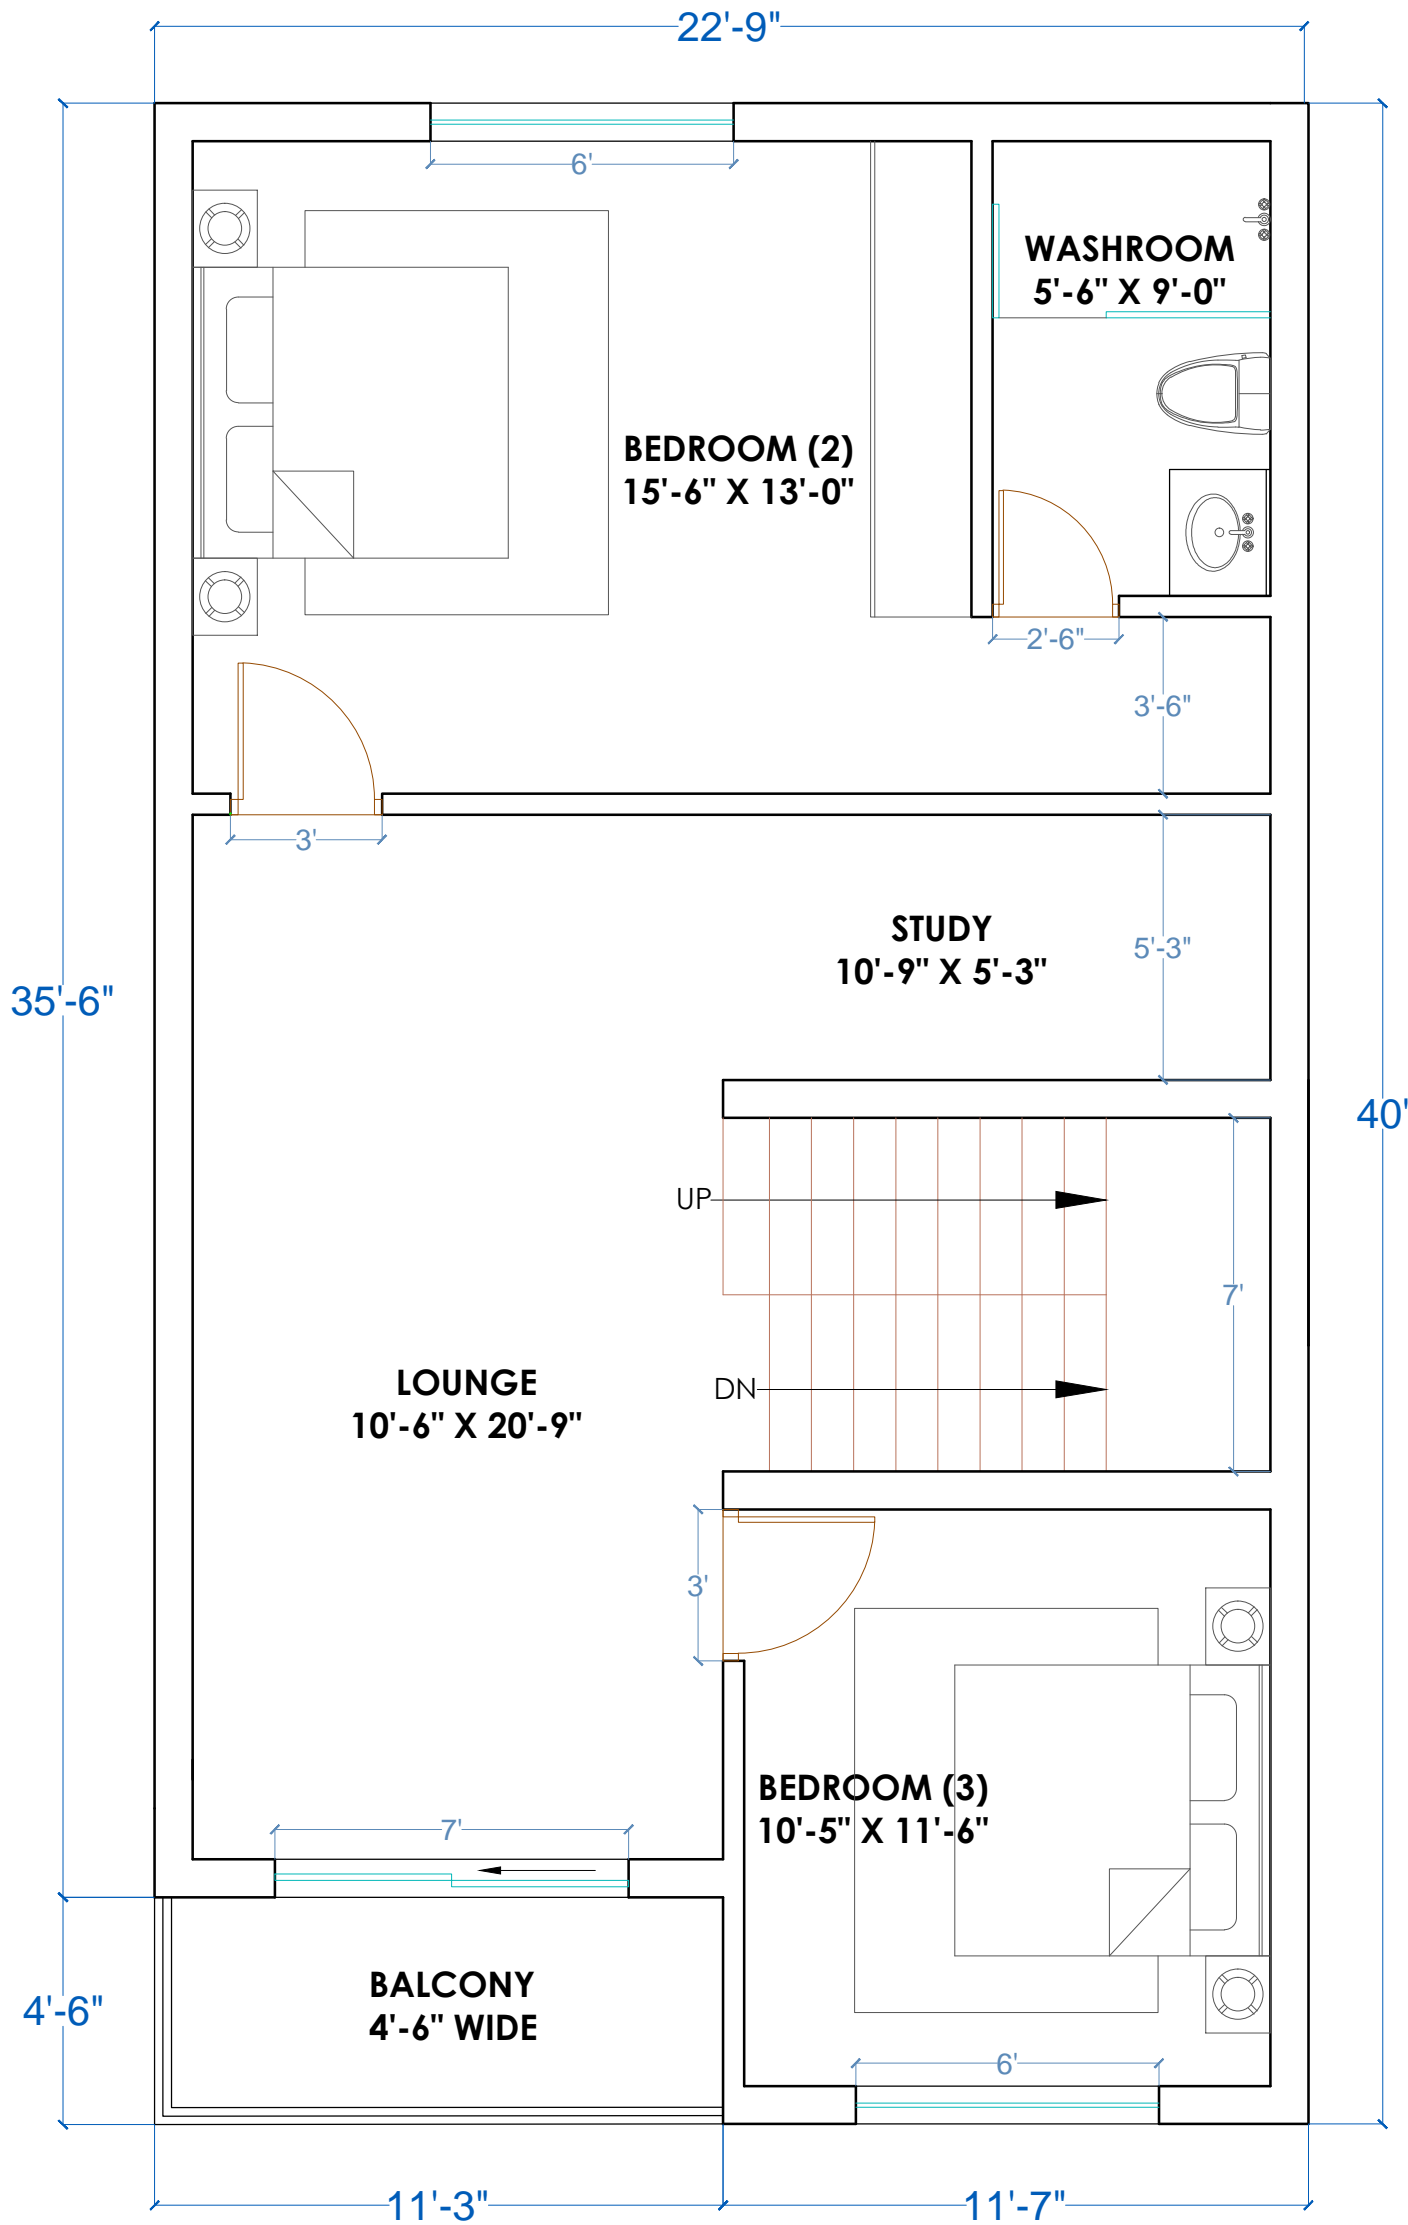

NOTES :

- ALL DIMENSIONS ARE IN FEET- INCHES.
- DIMENSIONS ARE TO READ NOT TO BE MEASURED.



AR-02

20th January, 2024