


PROJECT :

**PROPOSED RESIDENCE**  
RISHIKESH, UTTARAKHAND

SHEET TITLE :

**GROUND FLOOR PLAN**

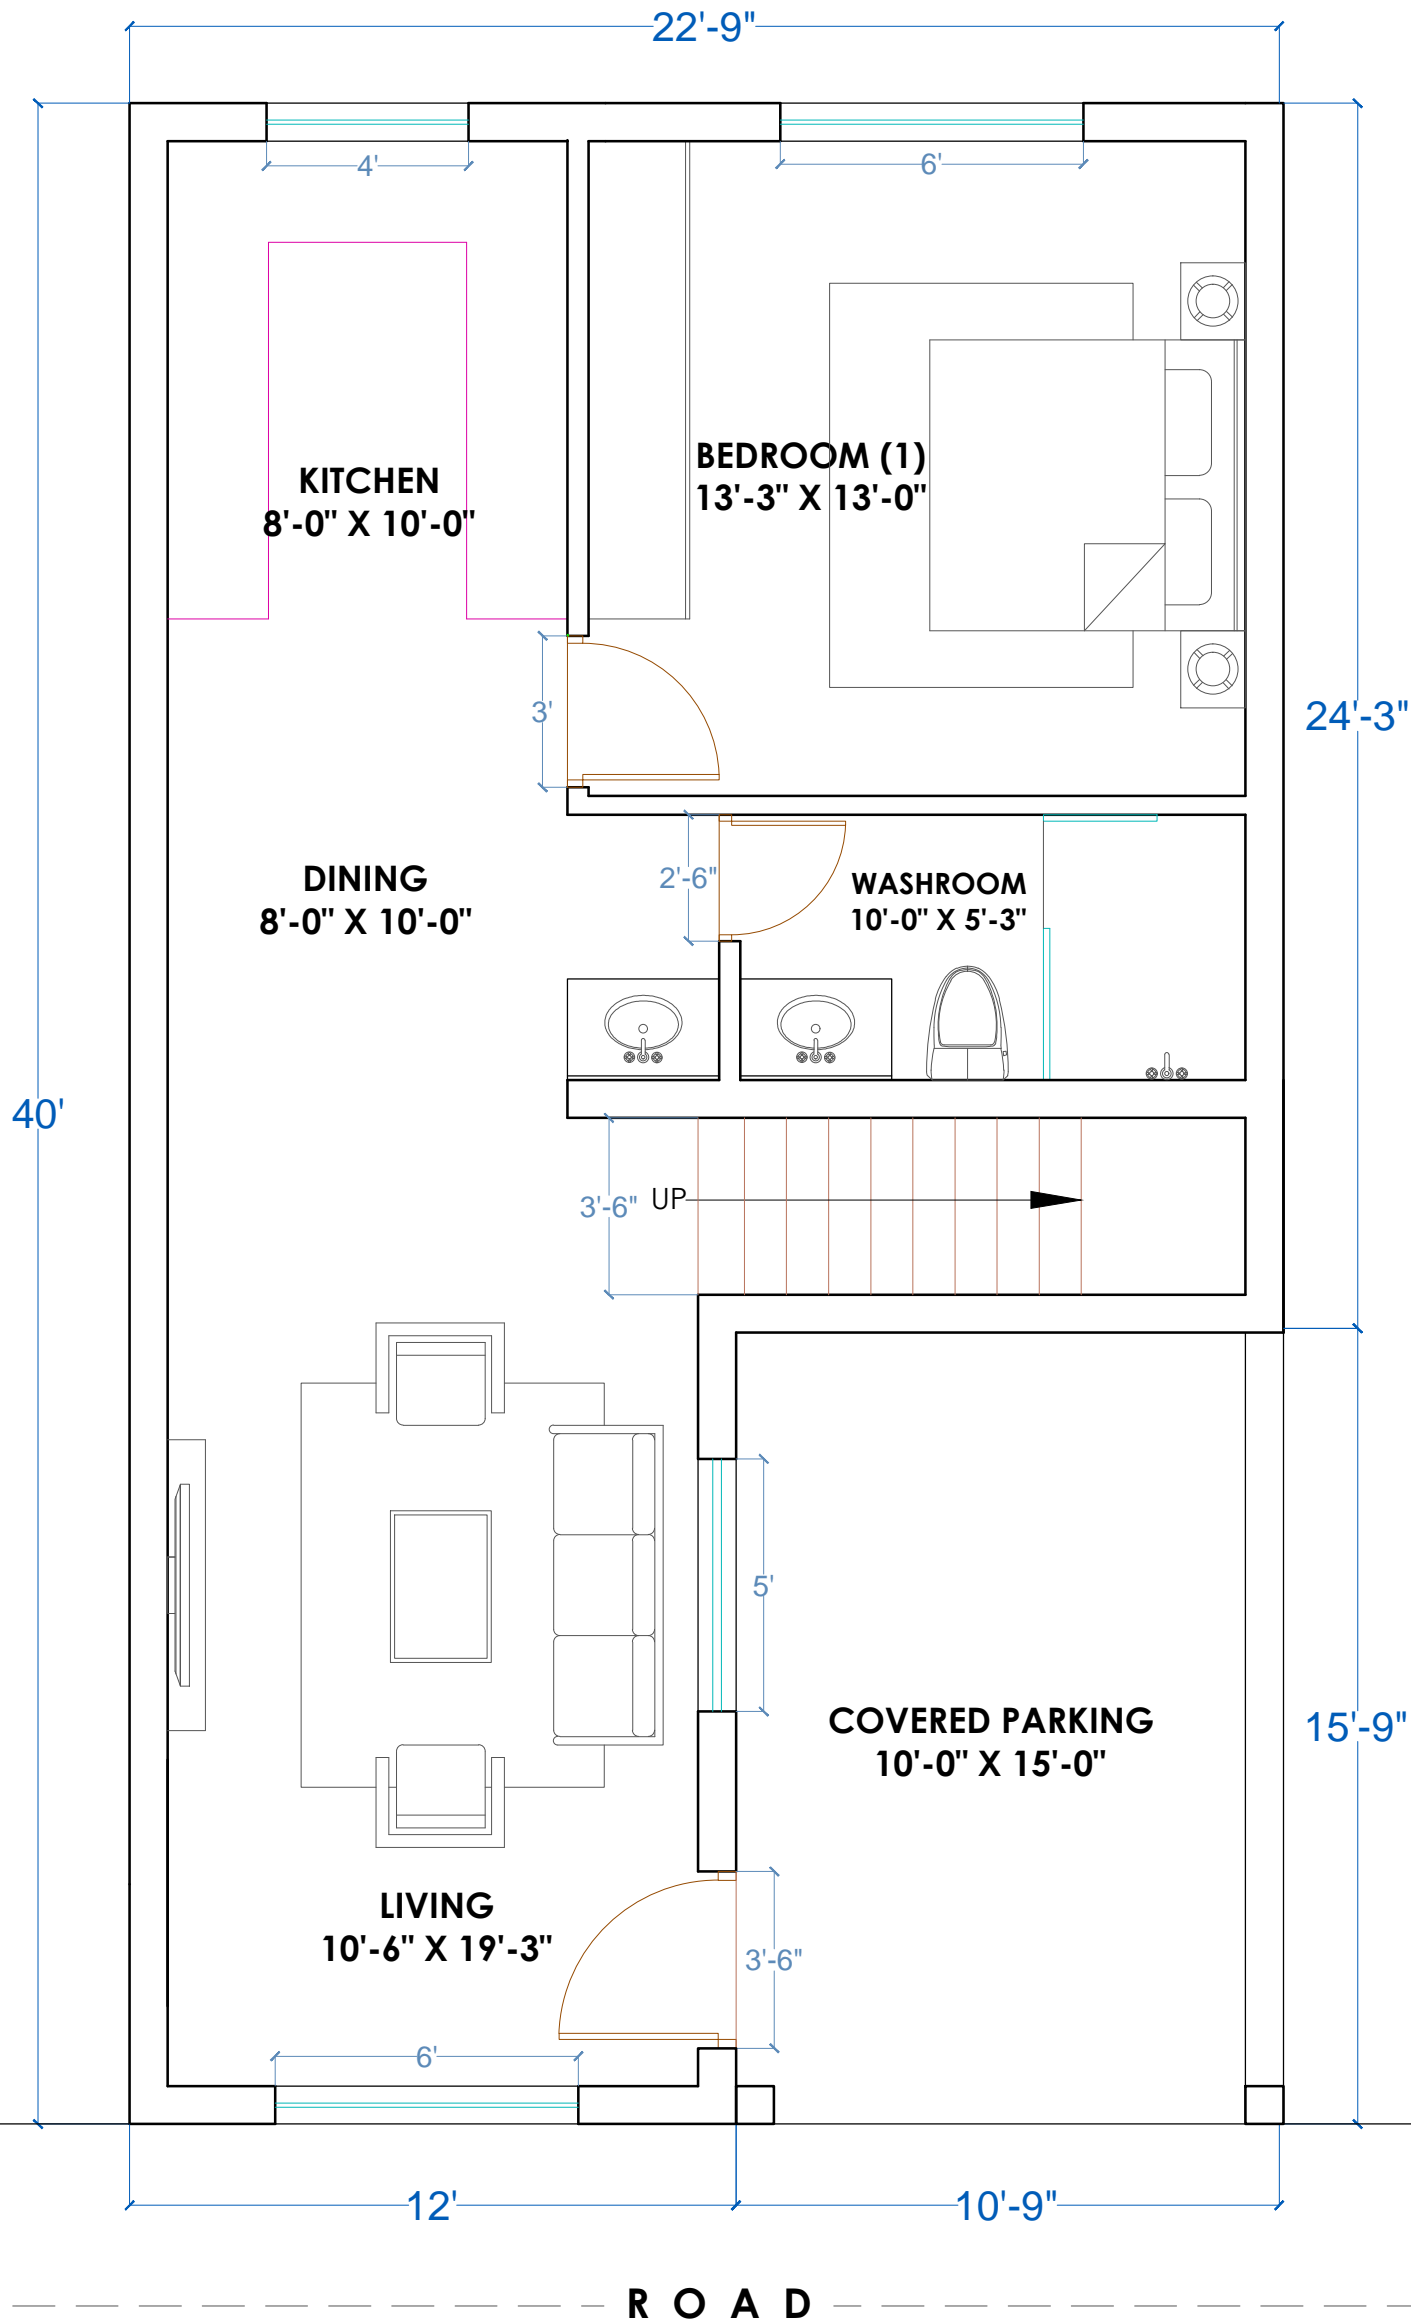

NOTES :

- ALL DIMENSIONS ARE IN FEET- INCHES.
- DIMENSIONS ARE TO READ NOT TO BE MEASURED.



AR-02

20th January, 2024